


Title

FIREPLACE SECTION DETAIL

TRIPLE-WALLED B-VENT FIREPLACE WITH BUMP-OUT ENCLOSURE

No.	Revision/Issue	Date
Project	BPL	
Date	9-21-2007	
Scale	1/2" = 1'-0"	
Sheet	D-3a	

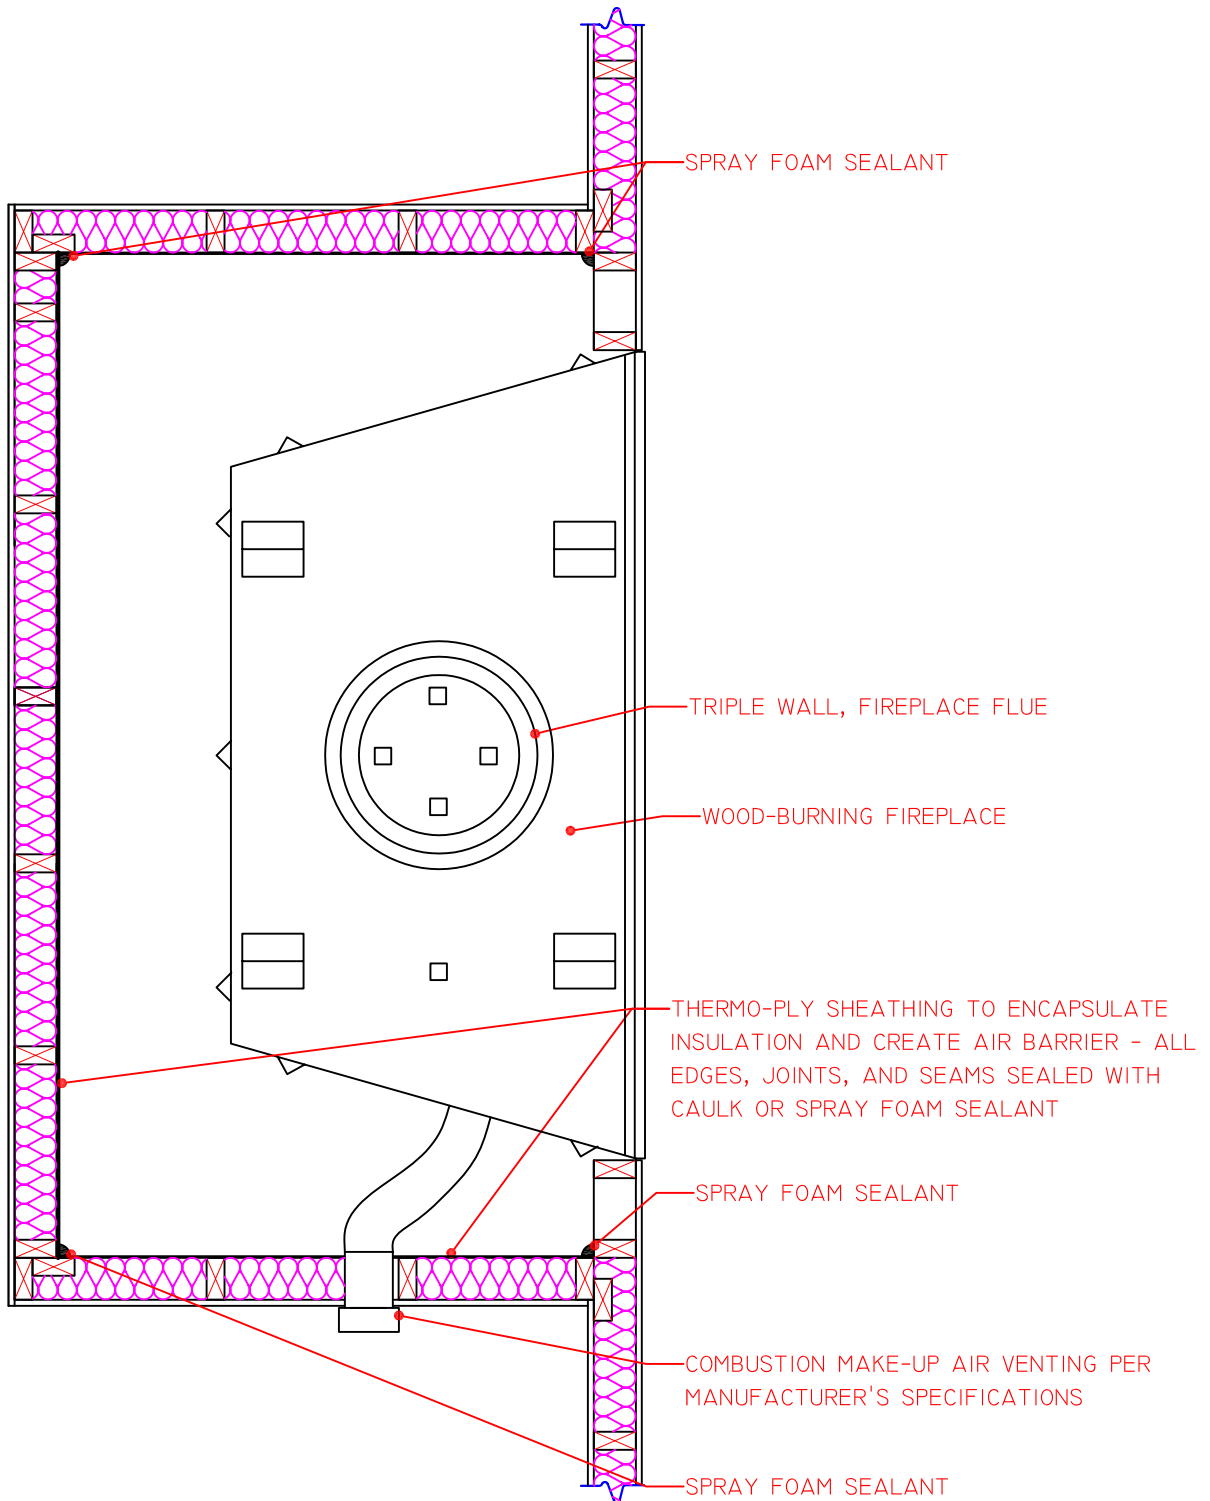

Title

FIREPLACE PLAN DETAIL

TRIPLE-WALL B-VENT FIREPLACE WITH BUMP-OUT ENCLOSURE

No.	Revision/Issue	Date
Project	Sheet	
BPL	D-3b	
Date		
9-21-2007		
Scale		
3/8"=1'-0"		